


○ Axonometric: Plaza Steps

1 Typical Section: Plaza Steps Detail
 LL30-02 Scale 1:15

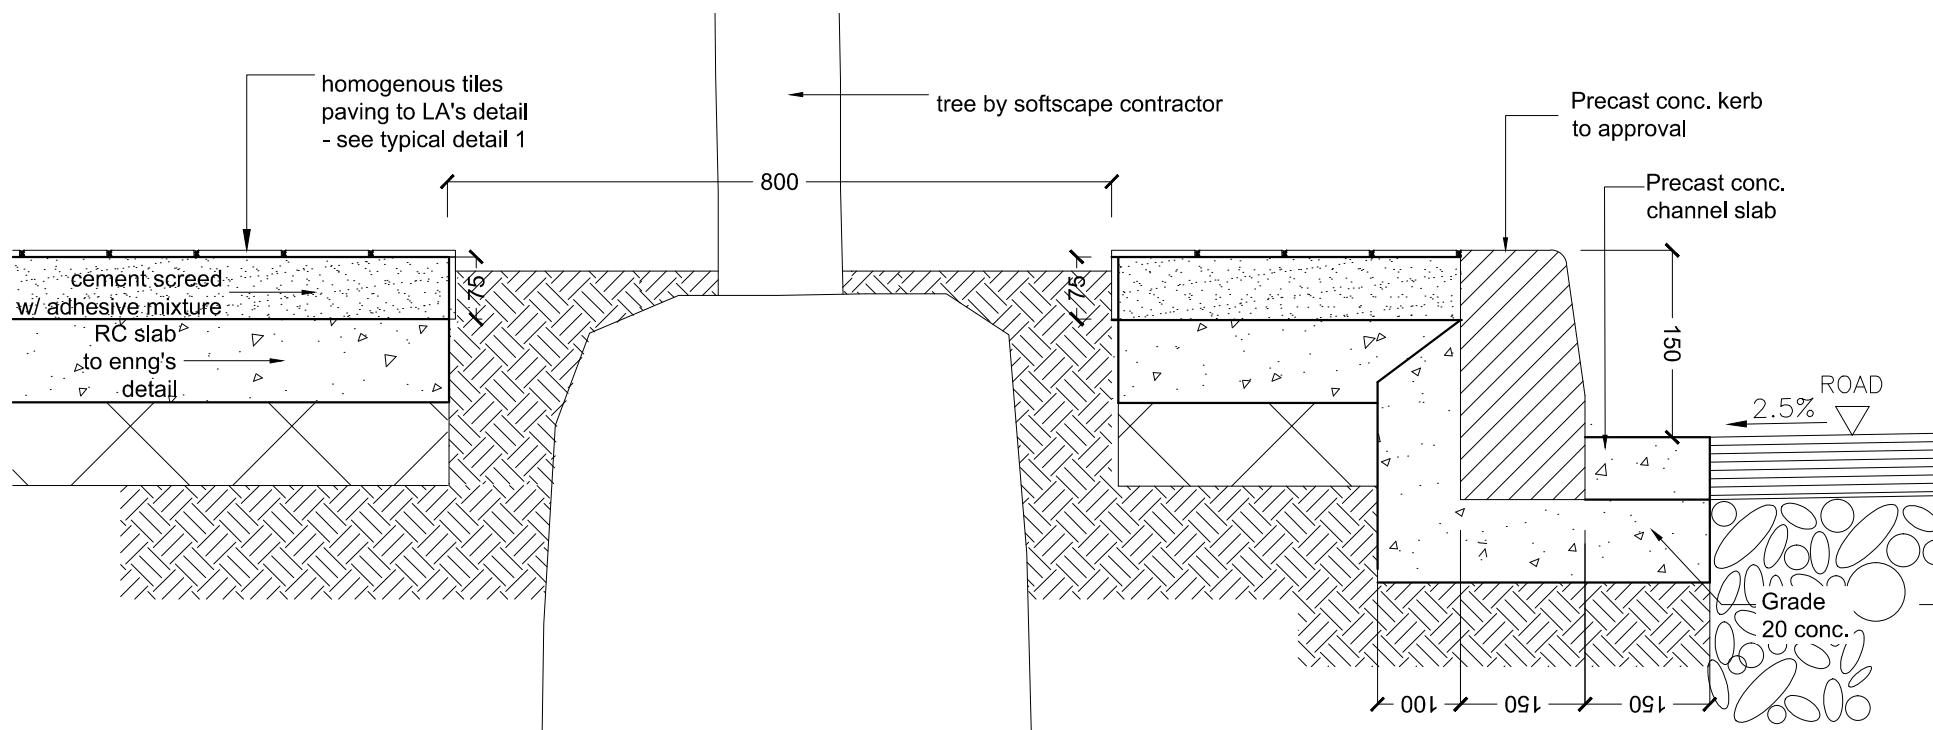

2 Typical Section: Tree Pit opening at Pedestrian Plaza & Curb to External Road
 Scale 1:10