



TYPICAL ELEVATION : RAILING & BOLLARD AT RAMP
 LL30-02 Scale 1:15

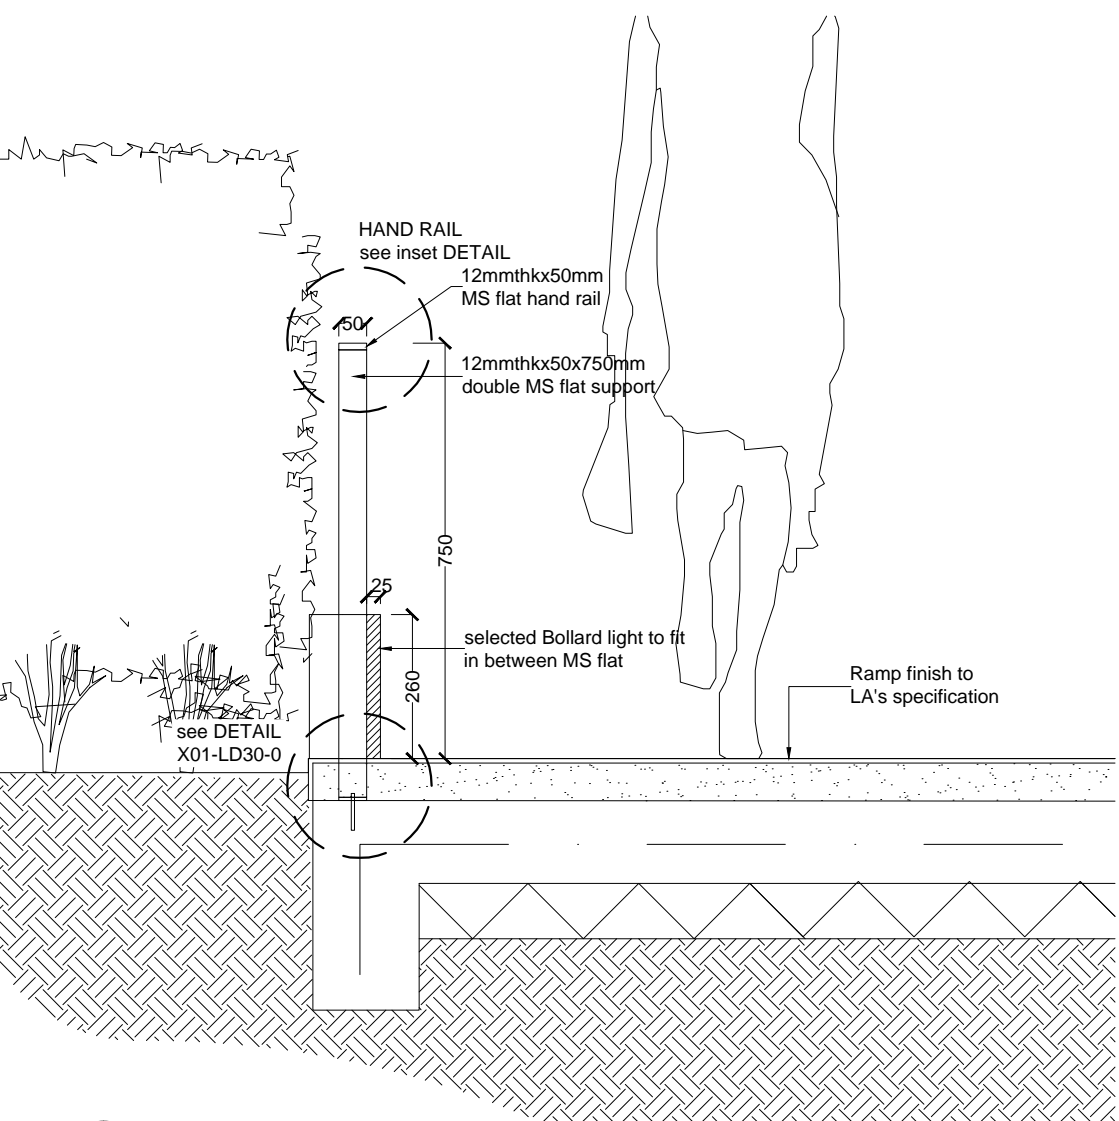

TYPICAL SECTION : RAILING & BOLLARD AT RAMP
 LL30-02 Scale 1:15

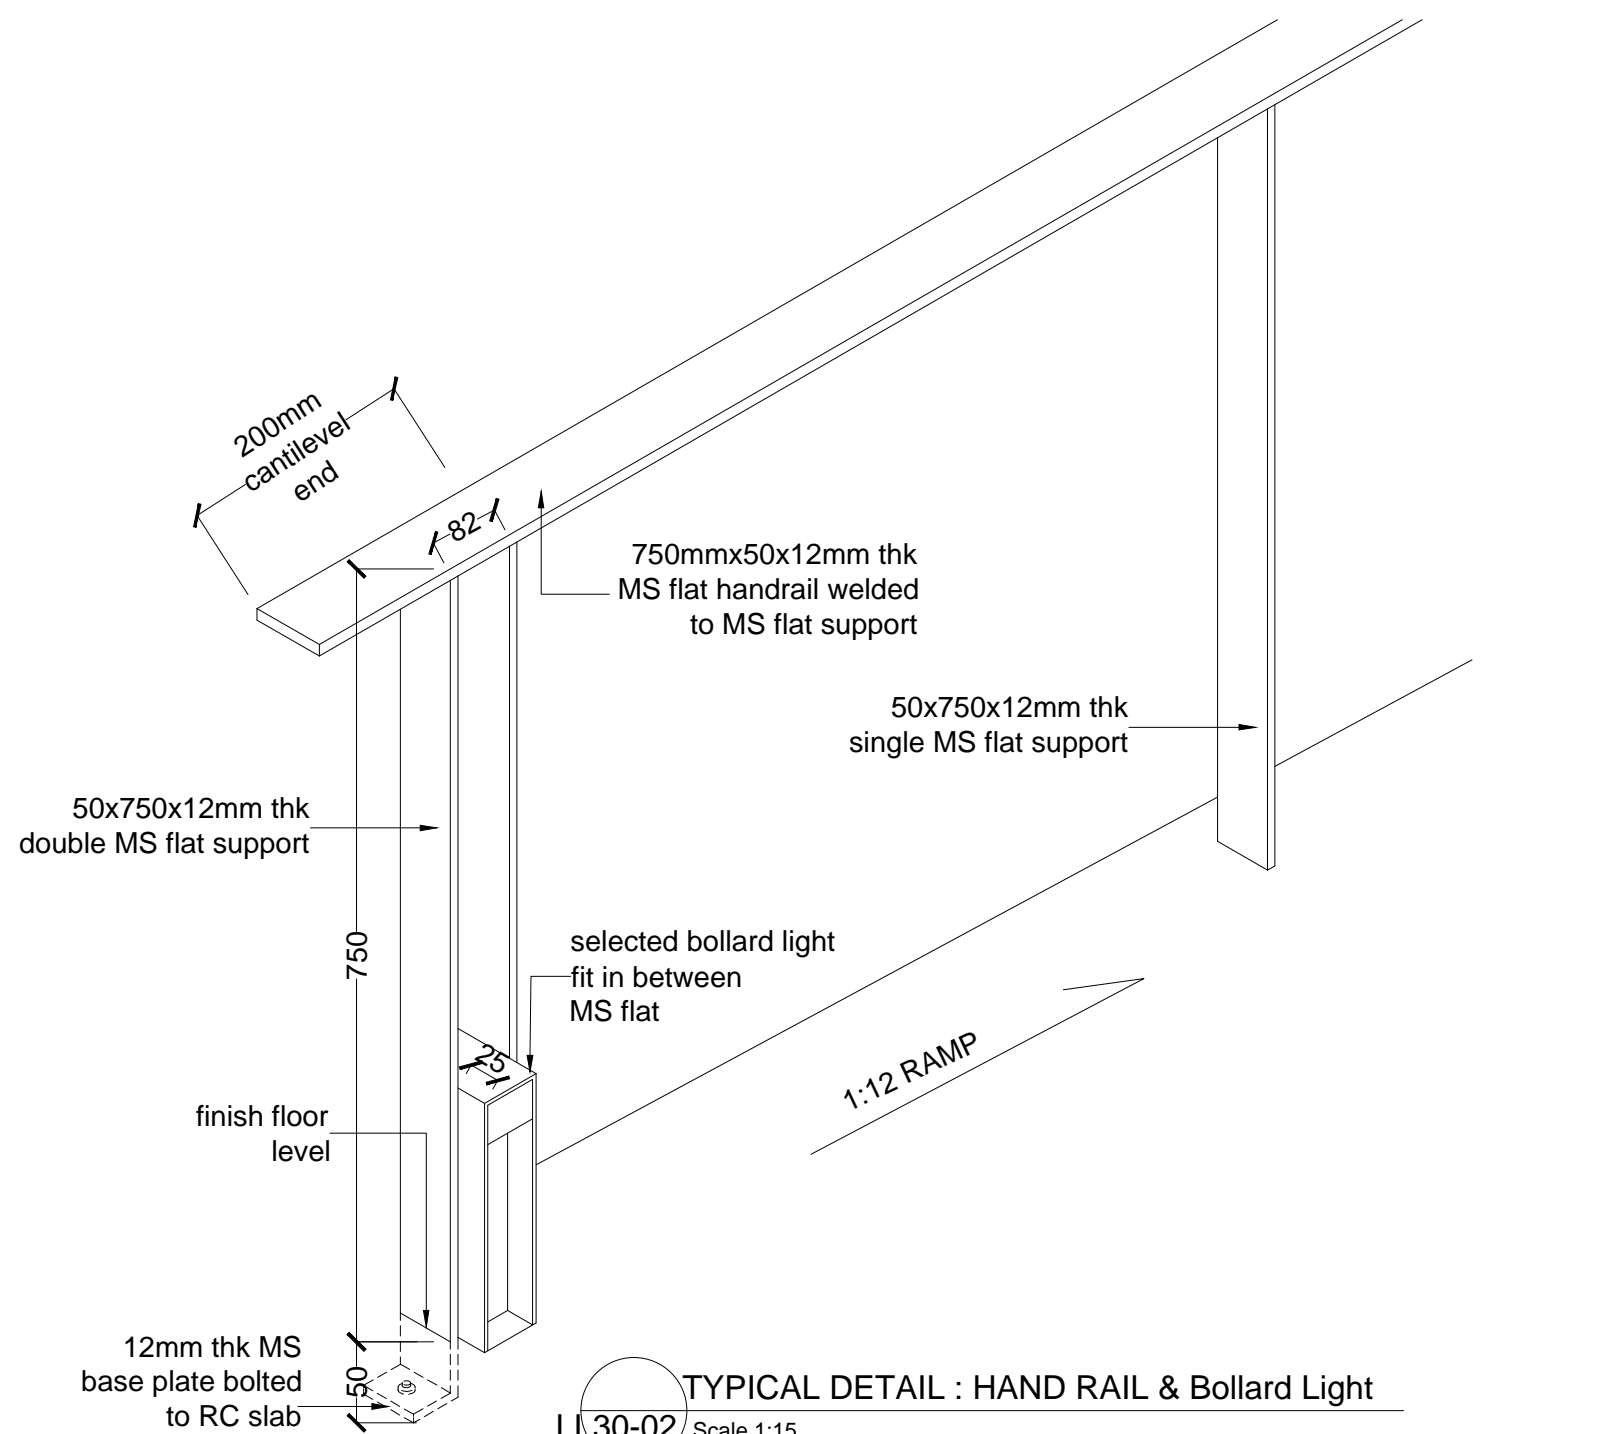

TYPICAL DETAIL : HAND RAIL & Bollard Light
 LL30-02 Scale 1:15