


SECTION 'iii'
SCALE 1:30

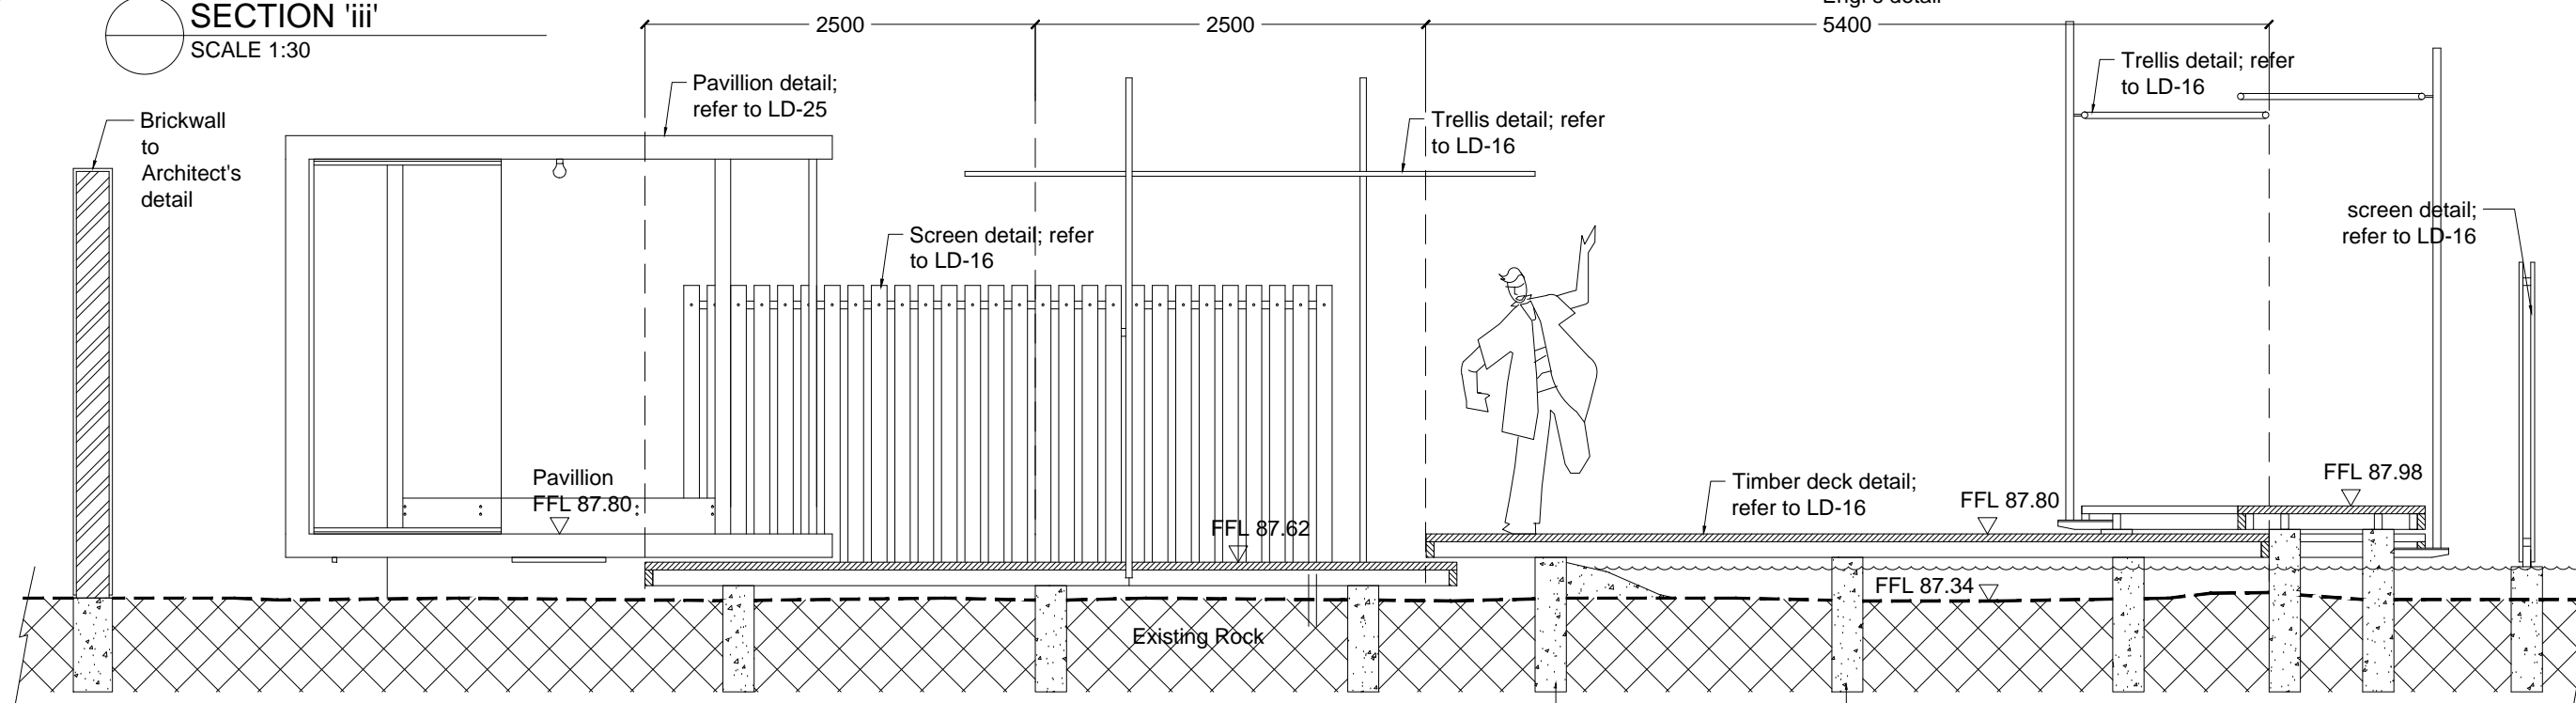

SECTION 'iv'
SCALE 1:50