


**2a** TYPICAL DETAIL 2a: 'L' angle frame  
 INSET SCALE 1:10

**2** INSET

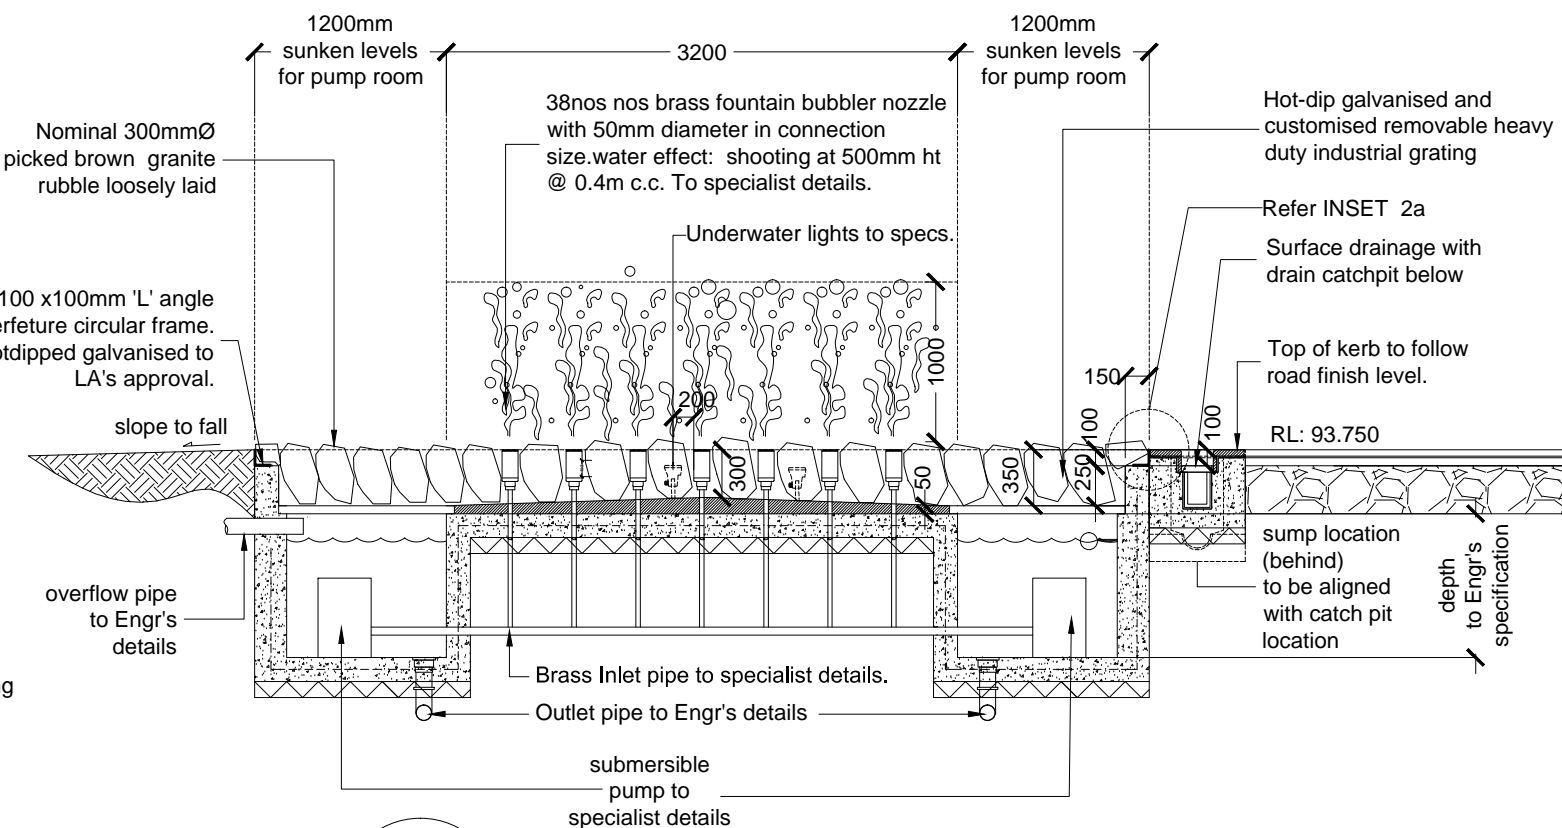

**2** TYPICAL SECTION : Water feature #10  
 INSET SCALE 1:50

**PLAN : Water feature #10**  
 SCALE 1:50