
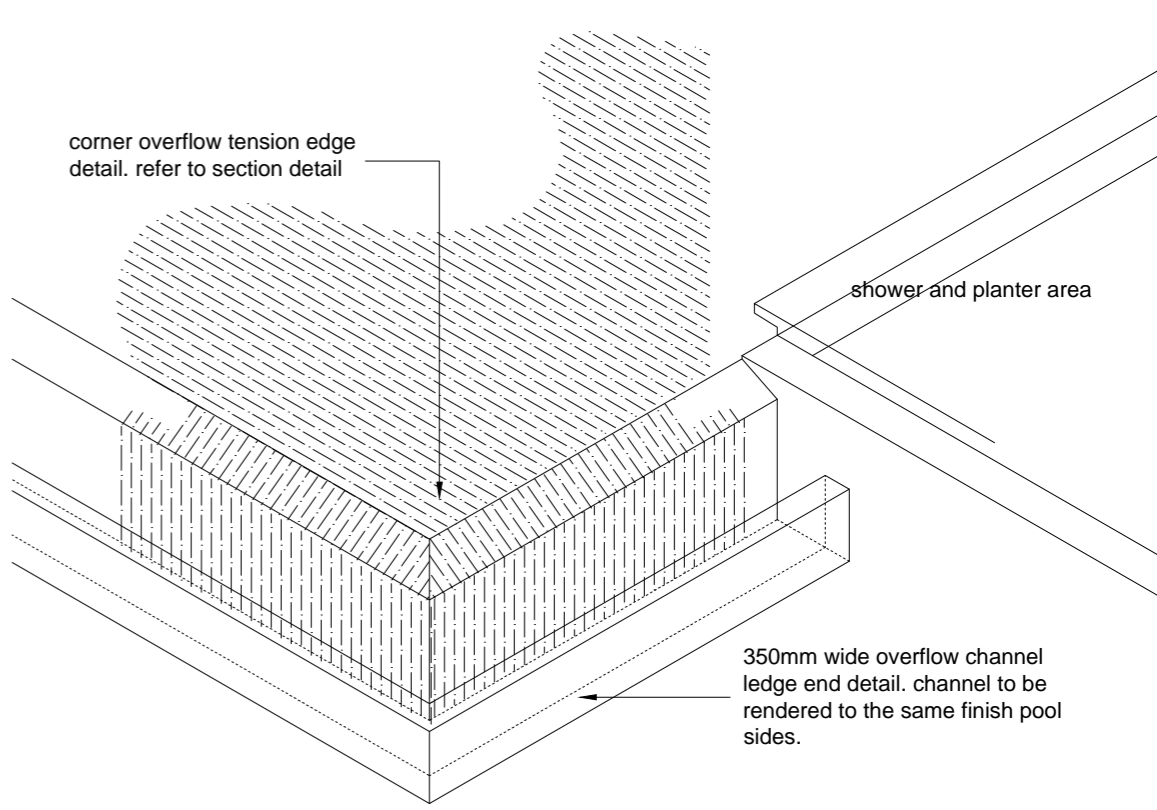


MP SECTION : RC cantilevered feature wall
Scale 1:100

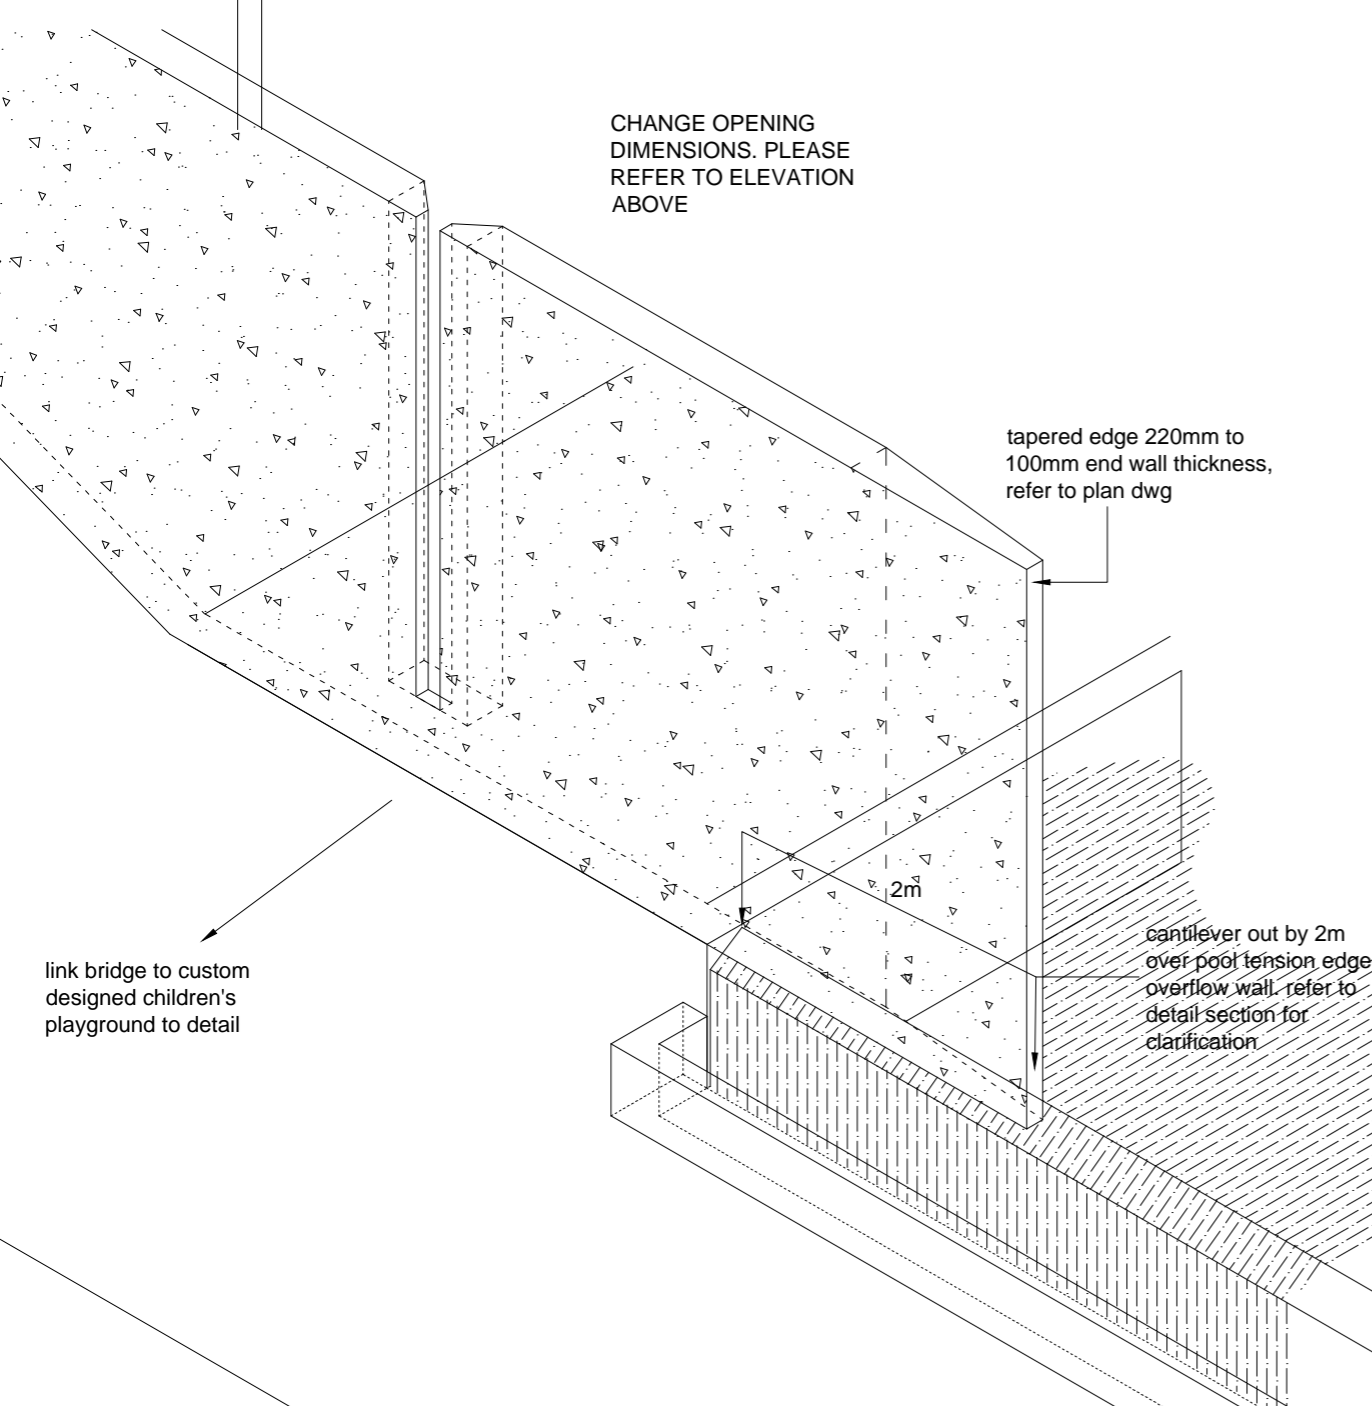

MP AXONOMETRIC : RC cantilevered feature wall
Scale 1:50