


75x75mm, 6mm thk, SS L-angle frame with 75x38 SS RHS, 5mmthk, posts bolted to RC structure (tension edge) @ 1m c/c to support cantilevered PCC pavers


LFr

REFER TO AXO

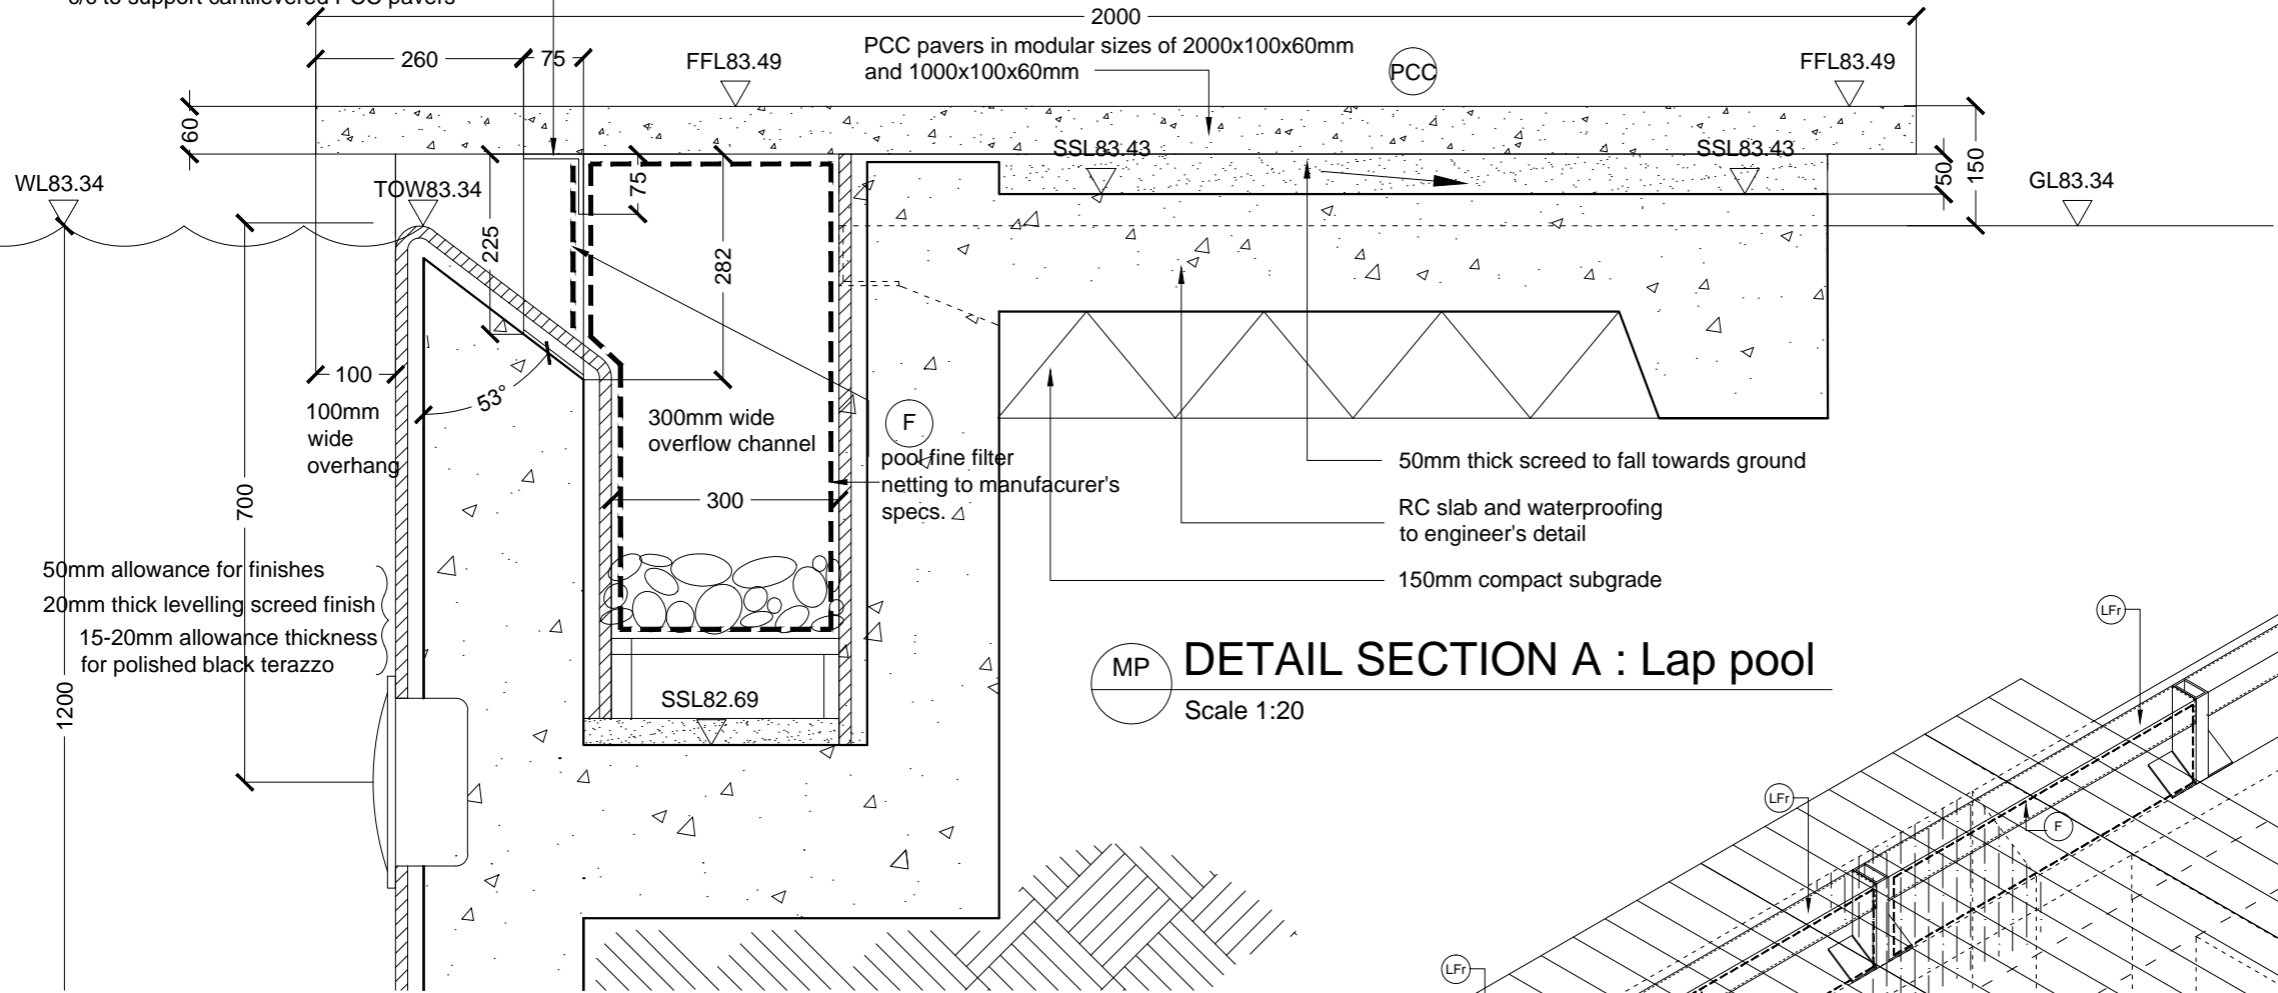


MP DETAIL SECTION A : Lap pool

Scale 1:20

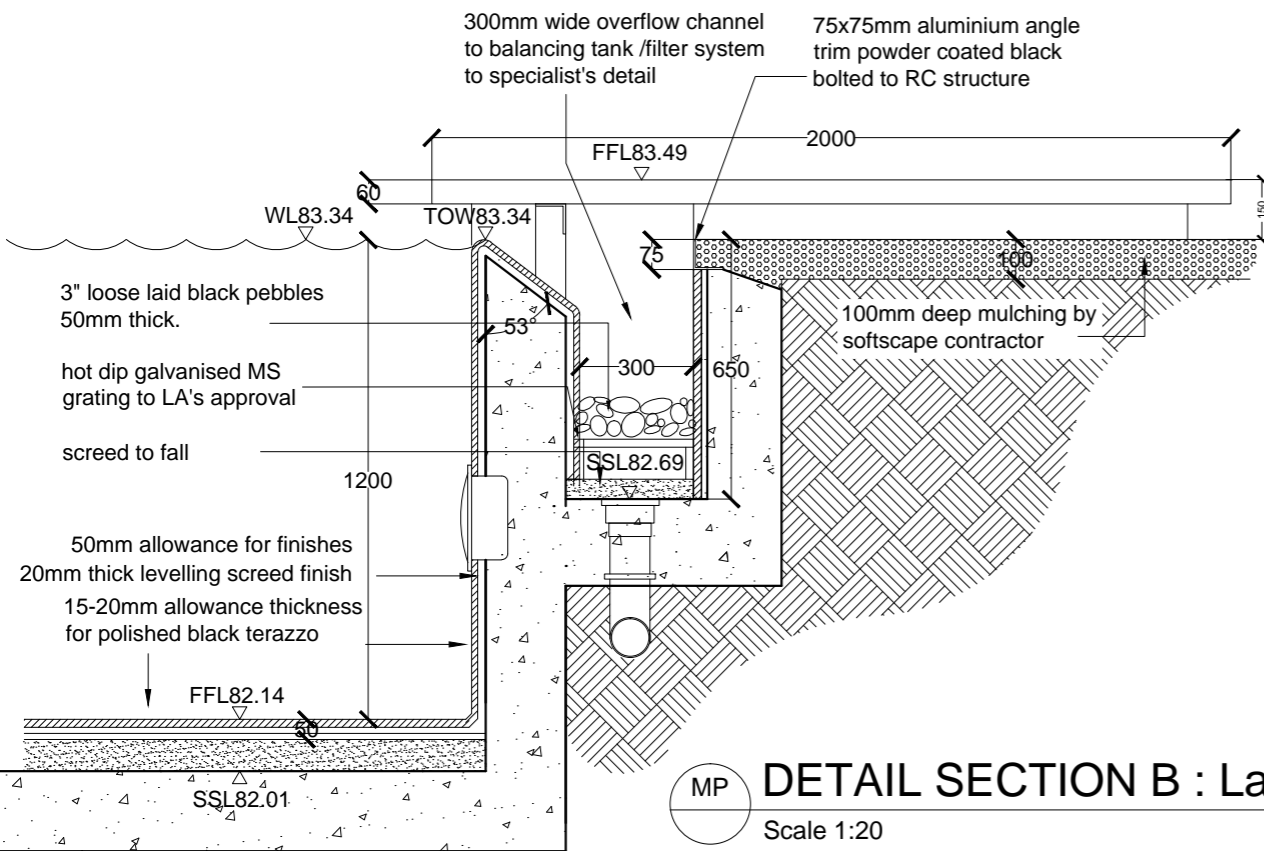

MP DETAIL SECTION B : Lap pool

Scale 1:20

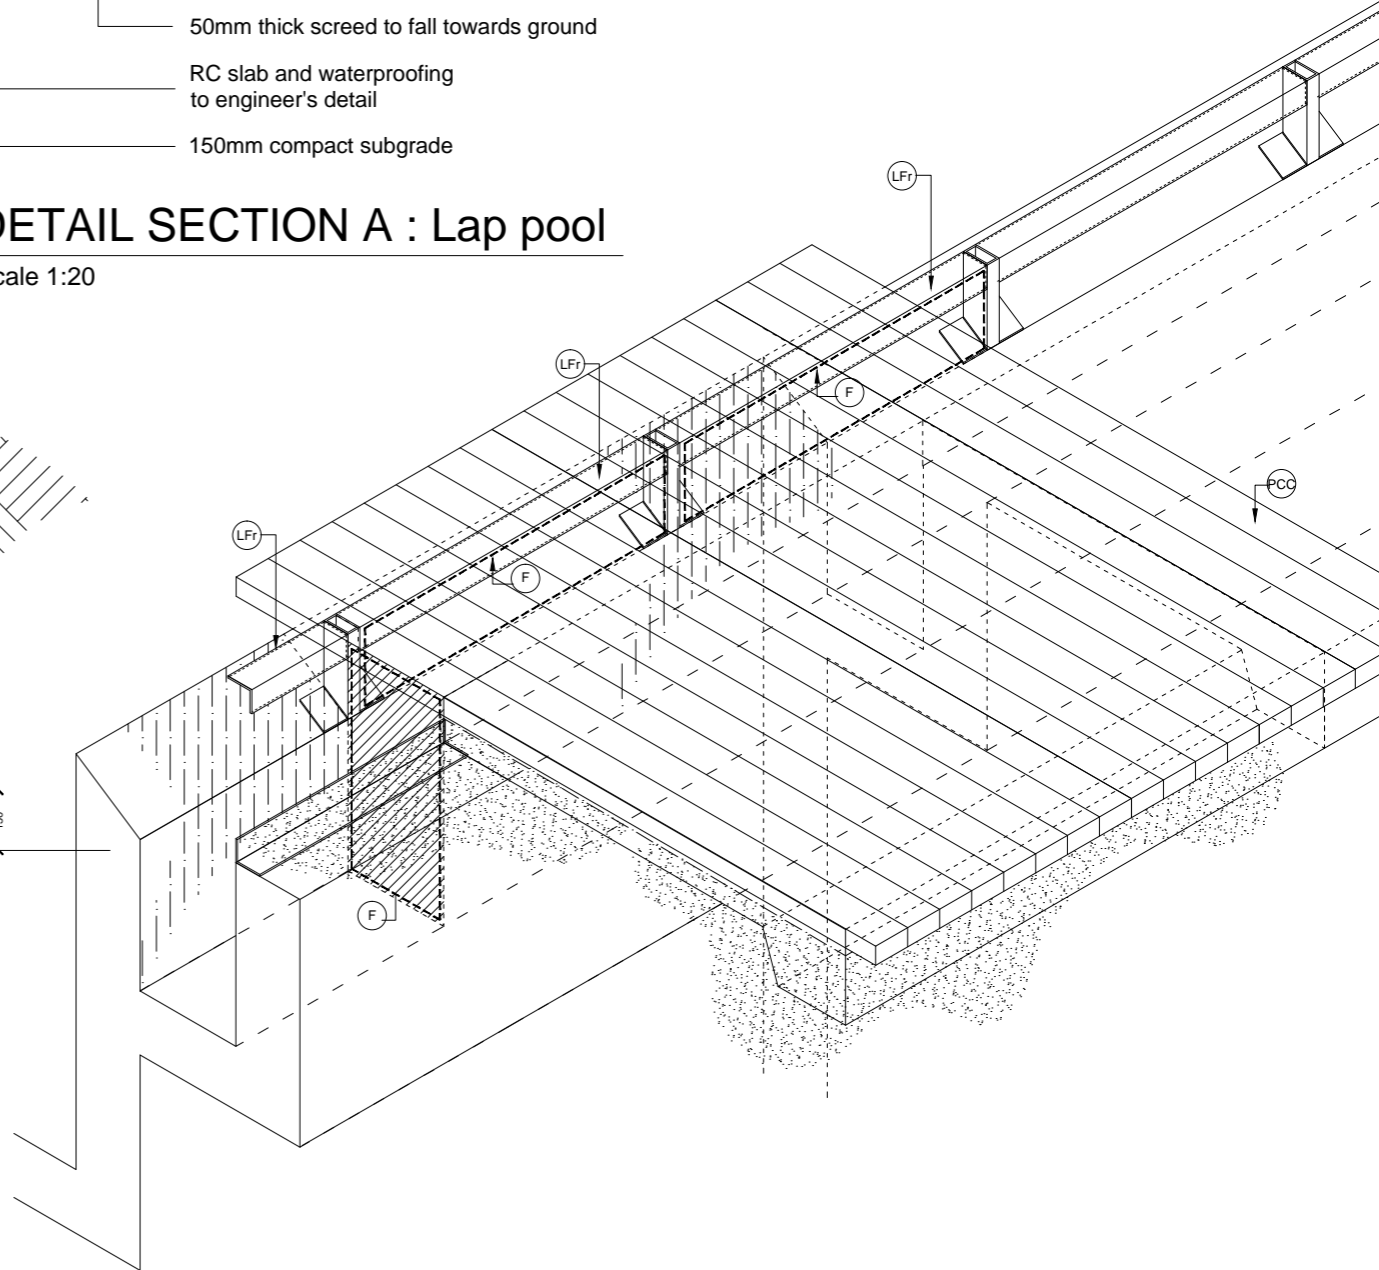

MP AXONOMETRIC i : Lap pool

Scale 1:25