



**DETAIL A : grating strip and suspended precast slab**  
scale 1:5

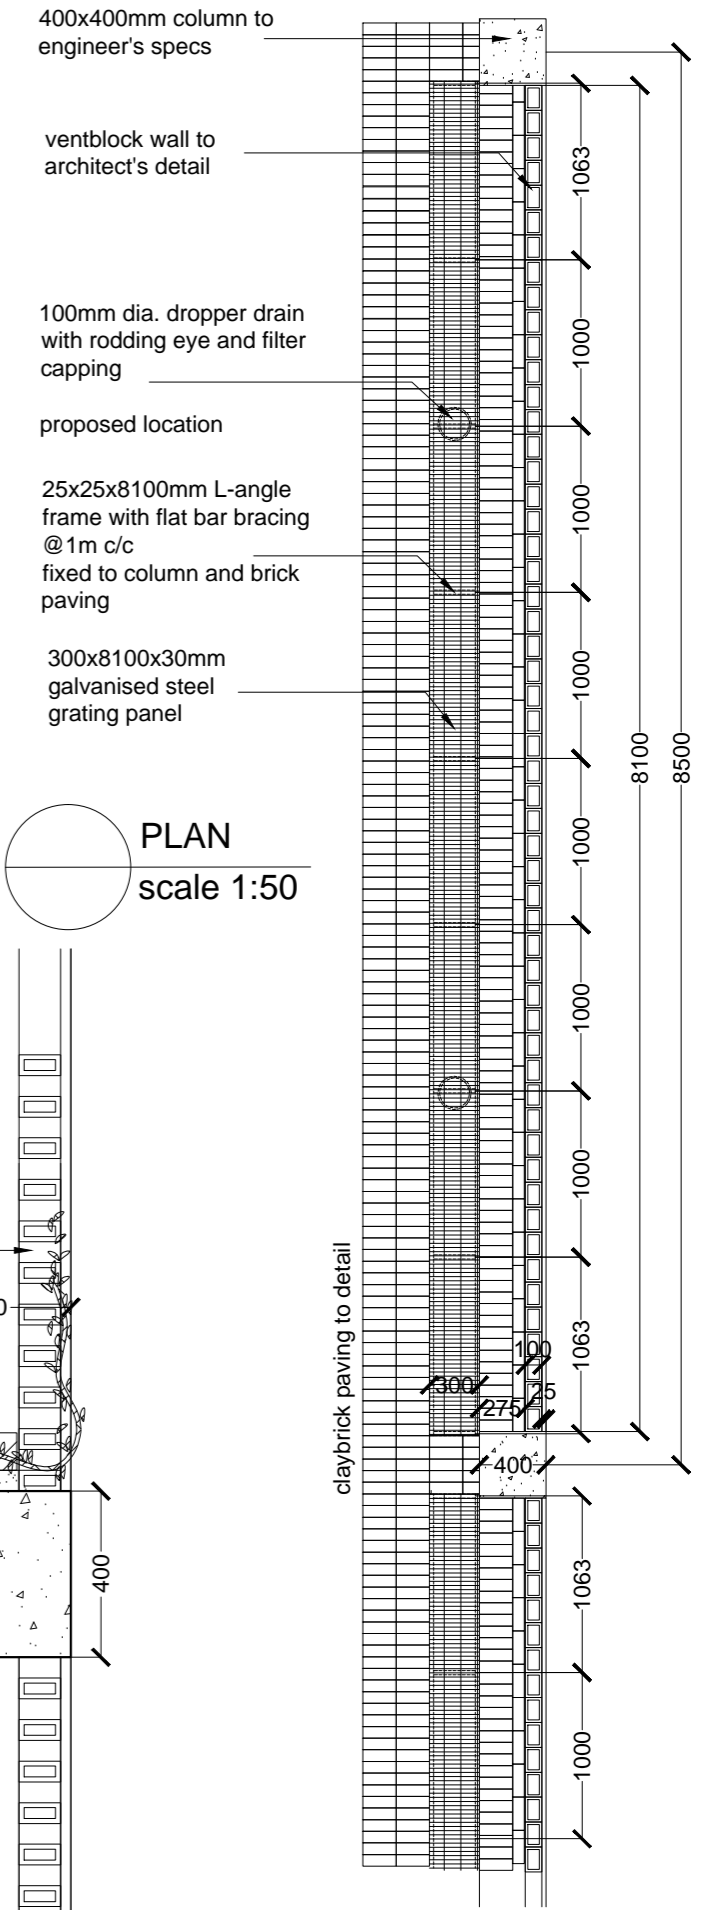

**PLAN**  
scale 1:50

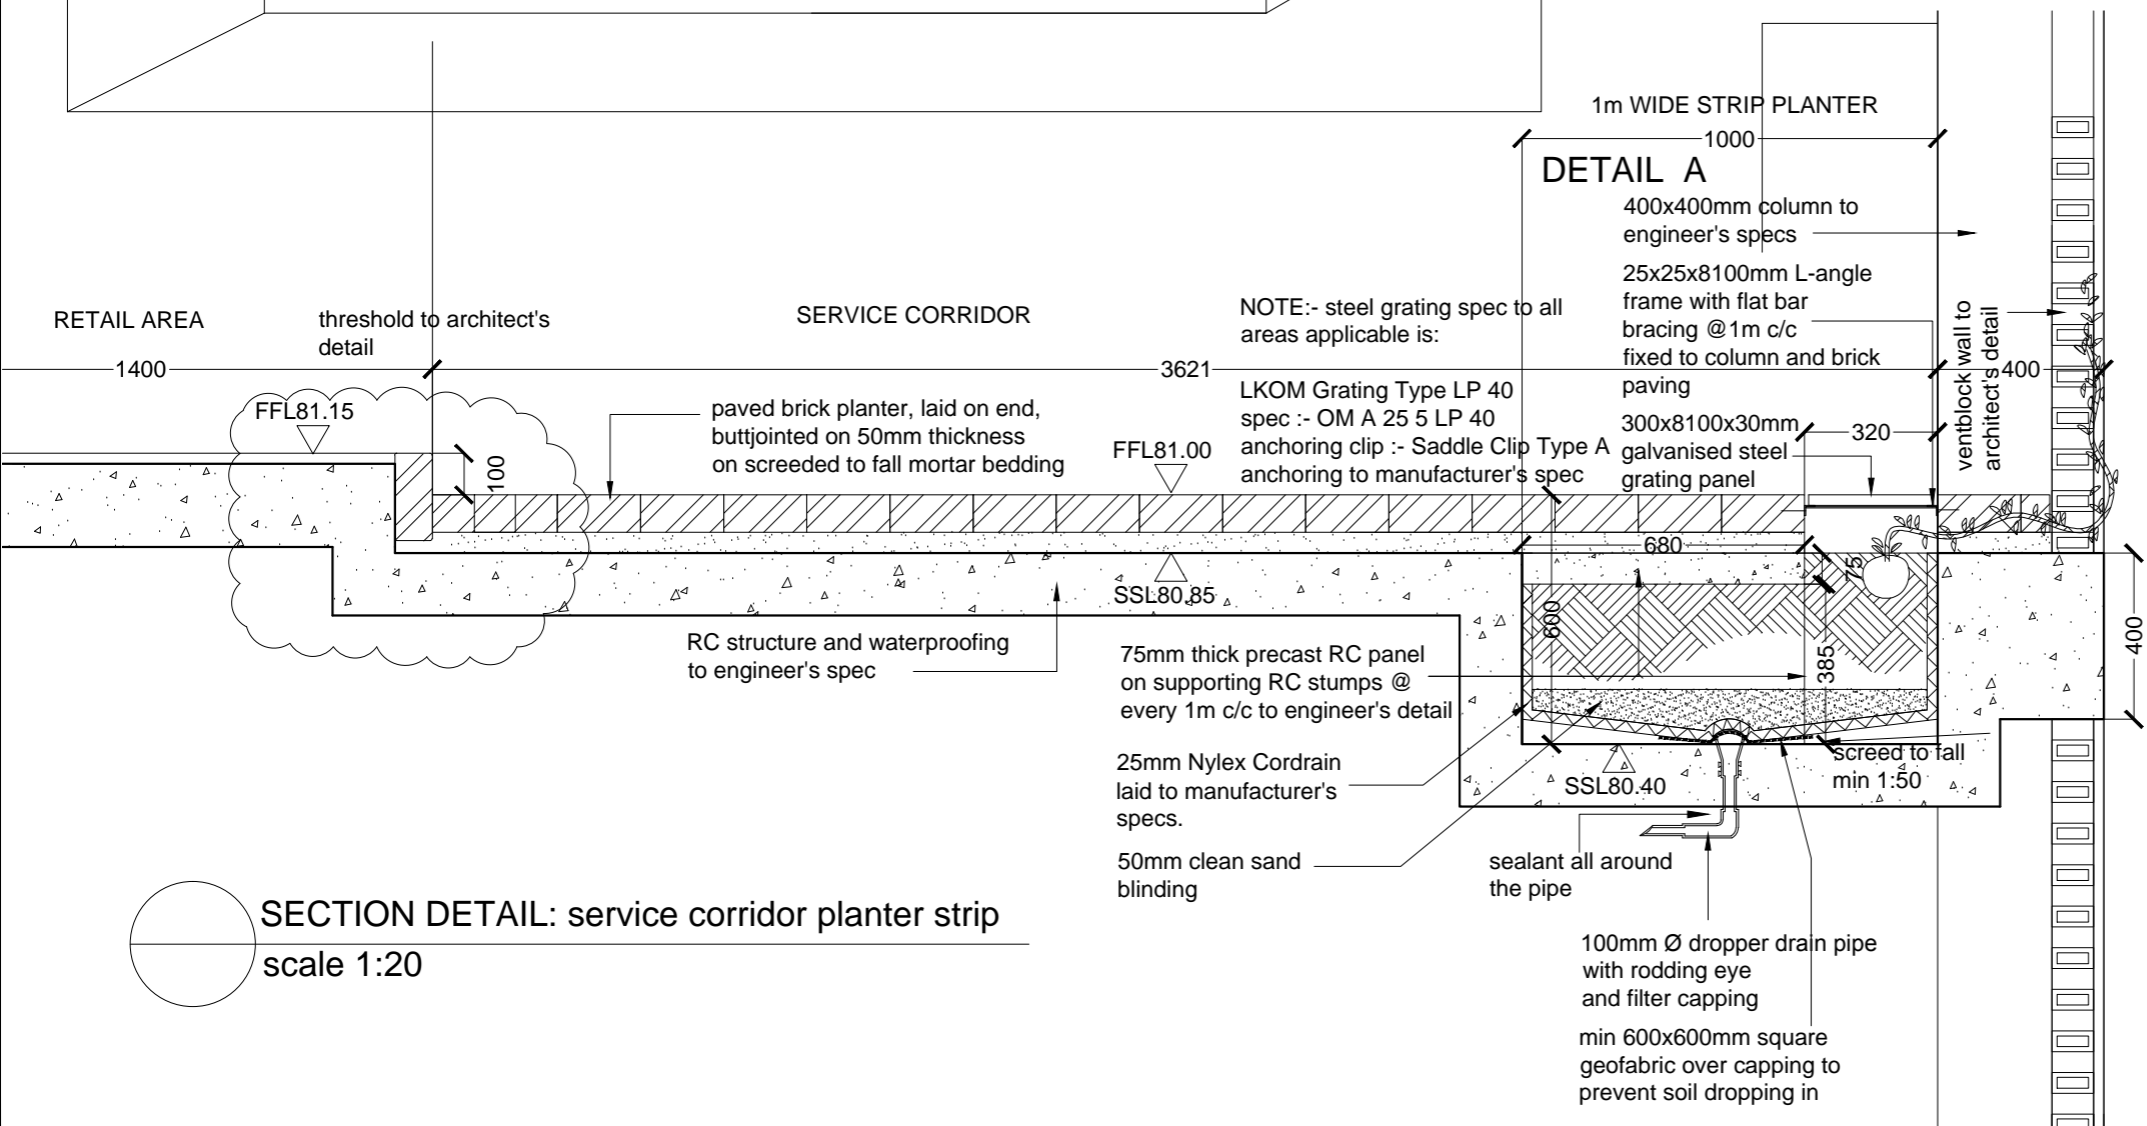

**SECTION DETAIL: service corridor planter strip**  
scale 1:20

NOTE:- steel grating spec to all areas applicable is:  
LKOM Grating Type LP 40  
spec :- OM A 25 5 LP 40  
anchoring clip :- Saddle Clip Type A  
anchoring to manufacturer's spec

**1m WIDE STRIP PLANTER**  
1000  
**DETAIL A**  
400x400mm column to engineer's specs  
25x25x8100mm L-angle frame with flat bar bracing @ 1m c/c fixed to column and brick paving  
300x8100x30mm galvanised steel grating panel  
320  
ventblock wall to architect's detail  
400

100mm Ø dropper drain pipe with rodding eye and filter capping  
min 600x600mm square geofabric over capping to prevent soil dropping in

claybrick paving to detail