


REFER TO LD-04 FOR ALL PLYWOOD COLUMN DETAILS

A SECTION A  
Scale 1:50

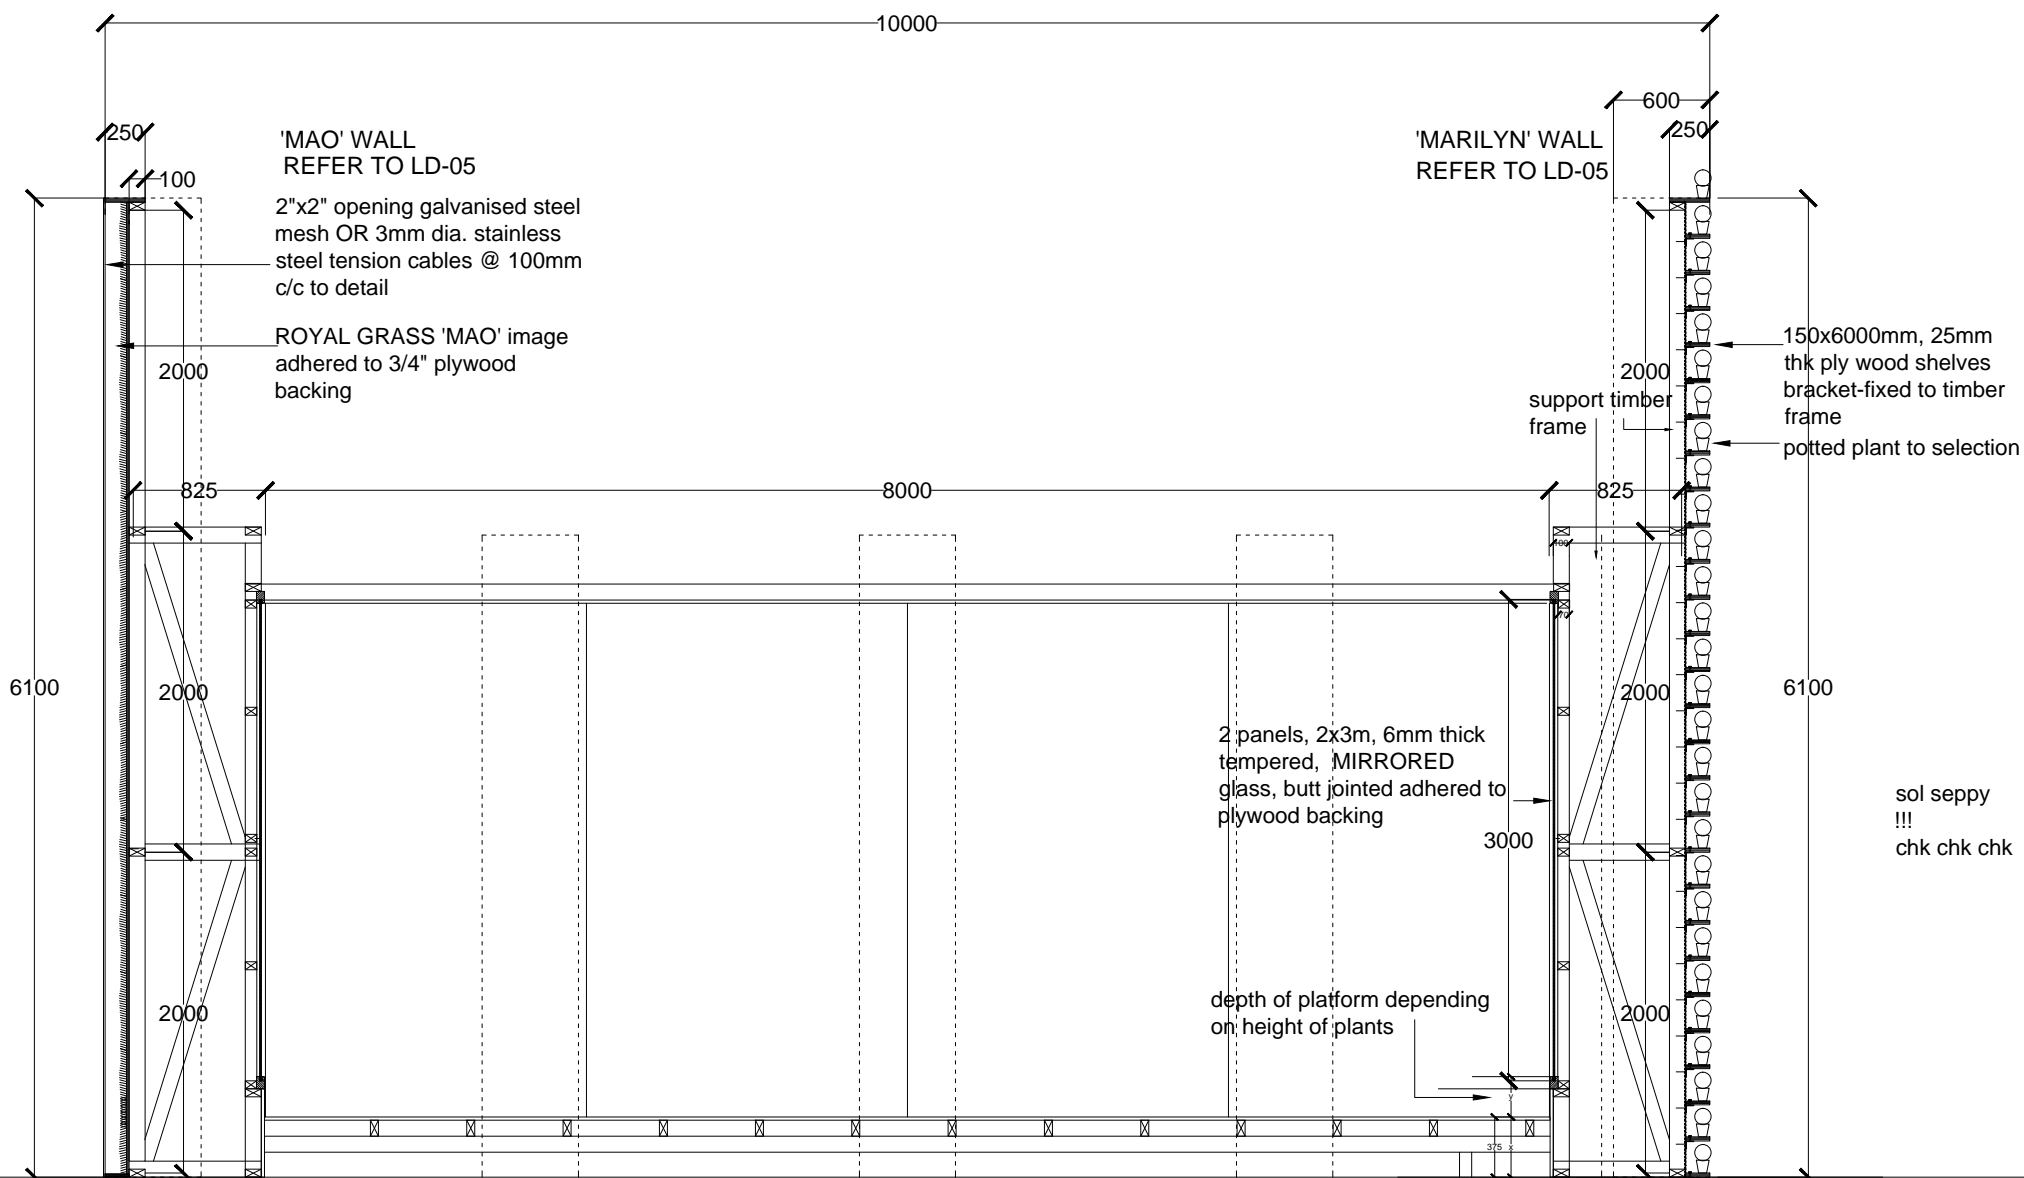

B ELEVATION B  
Scale 1:50