

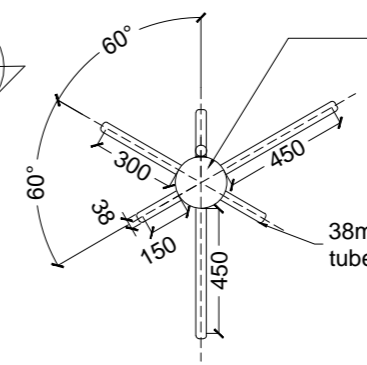
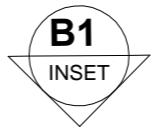
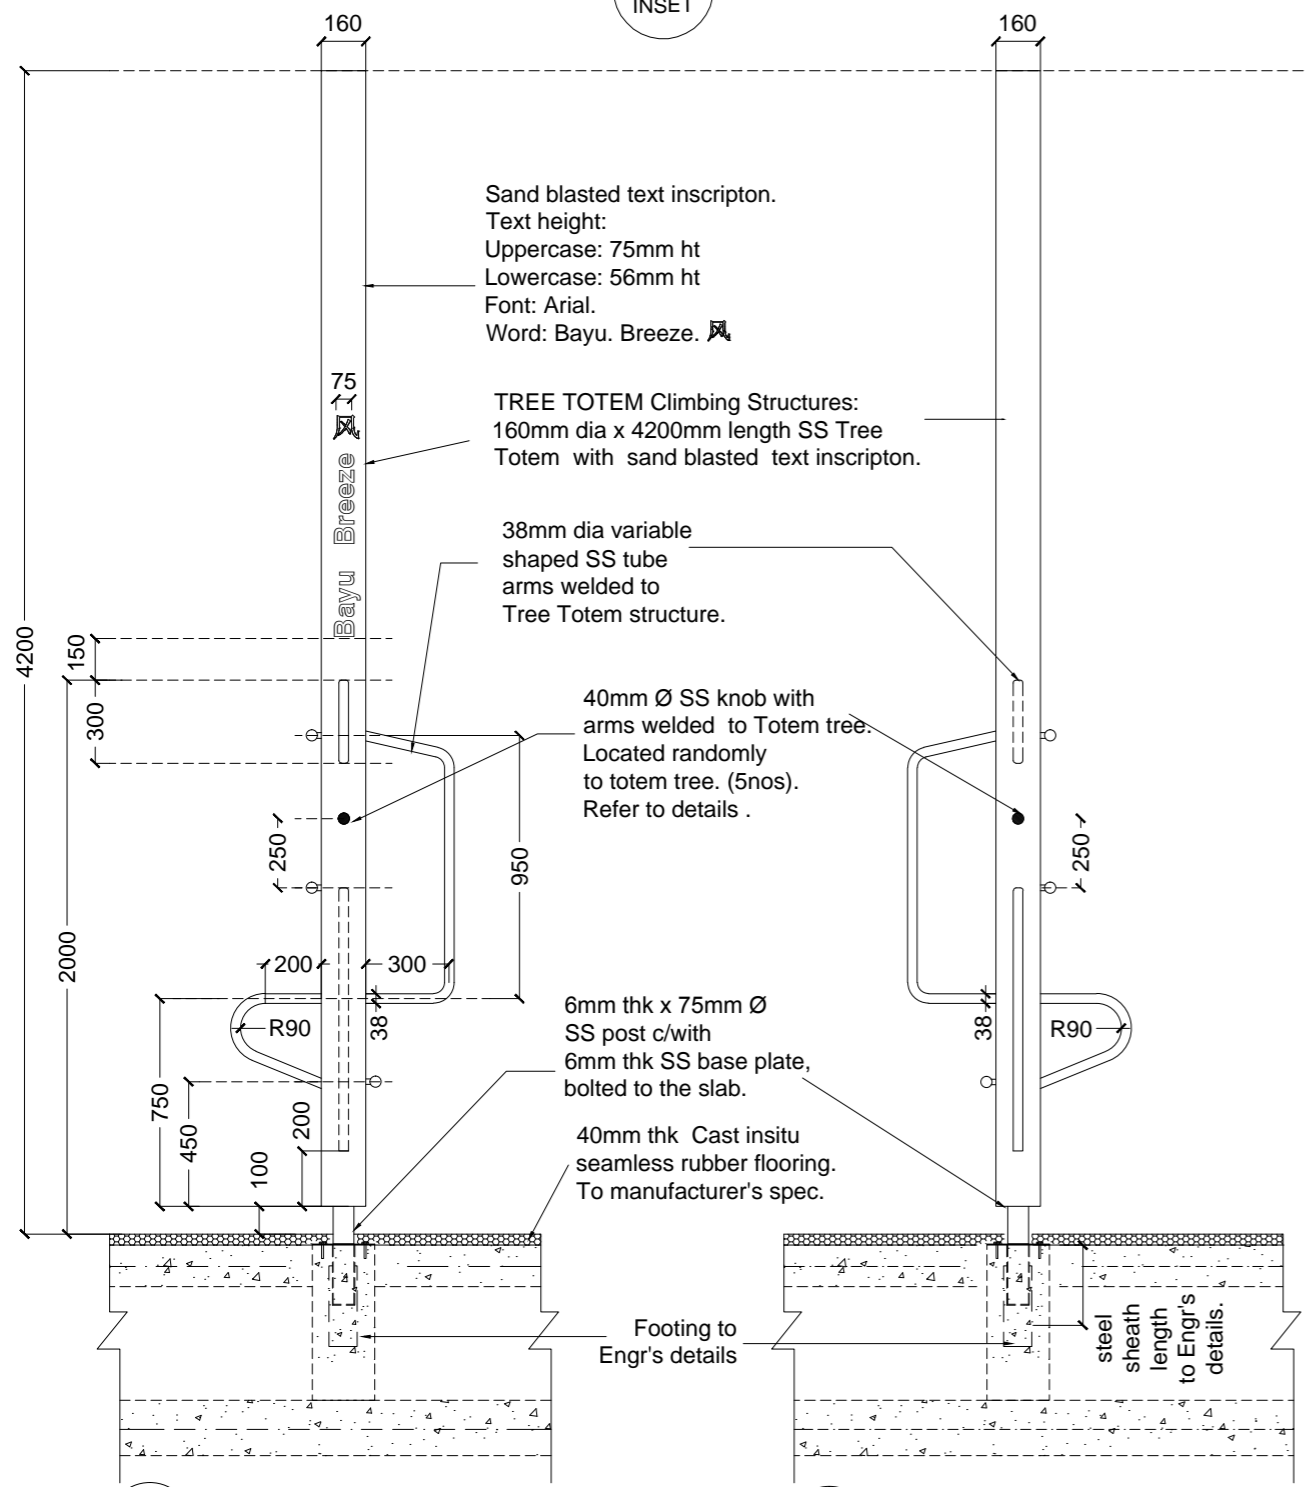
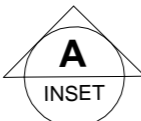


TREE TOTEM Climbing Structures: 160mm dia x 4200mm length SS Tree Totem with sand blasted text inscripton. 6mm thk x 75mm Ø SS post c/with 6mm thk base plate, bolted to the slab.

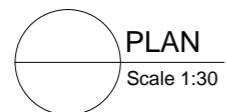


TREE TOTEM Climbing Structures: 160mm dia x 4200mm length SS Tree Totem with sand blasted text inscripton. 6mm thk x 75mm Ø SS post c/with 6mm thk base plate, bolted to the slab.

38mm dia variable shaped SS tube arms bolted to tree totem structure.

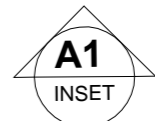

Aluminium pin wheel with SS bull bearings & tail fin to LA's approval.

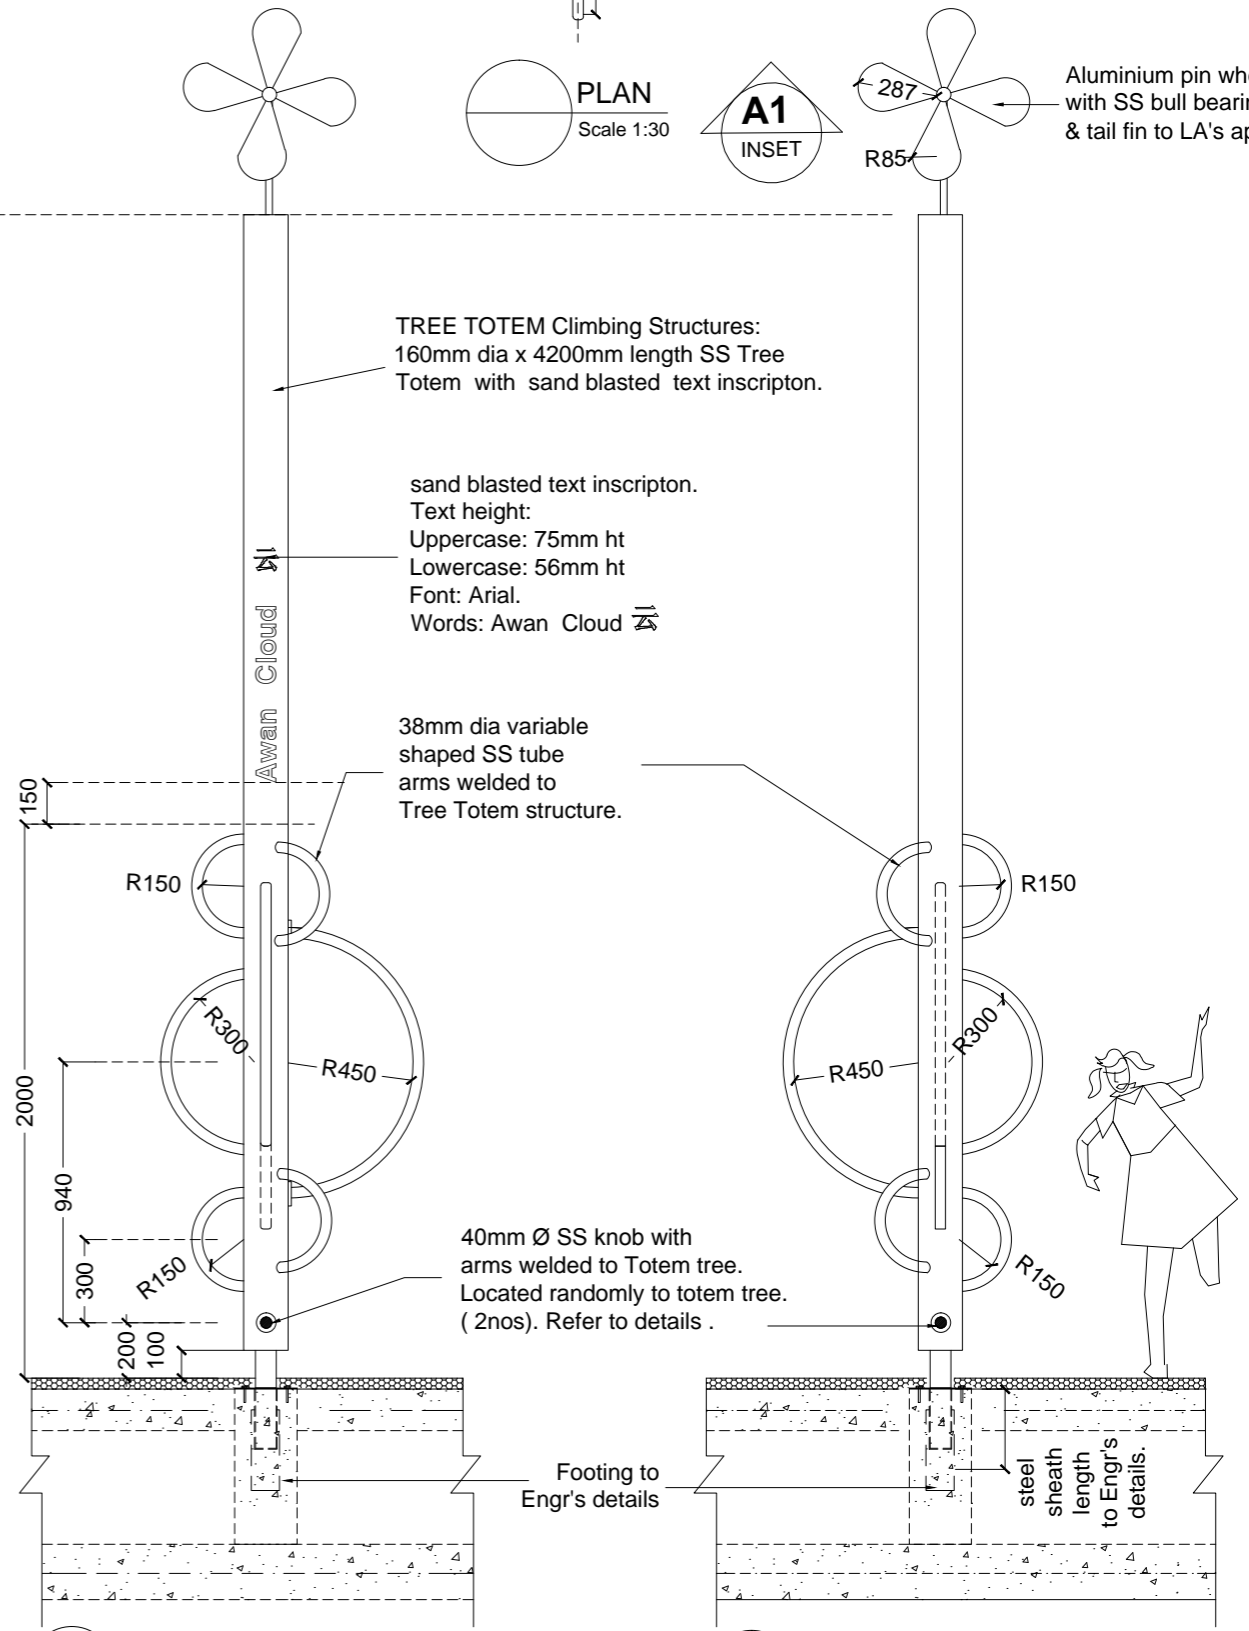

ELEVATION A :

ELEVATION B :

ELEVATION A 1 :

ELEVATION B 1 :

TREE TOTEM TYPE: 1

TREE TOTEM TYPE: 2

Scale 1:30

Scale 1:30