


D DETAIL INSET : PCC bench and drainage detail
Scale 1:10

D PLAN : turf mound
Scale 1:75

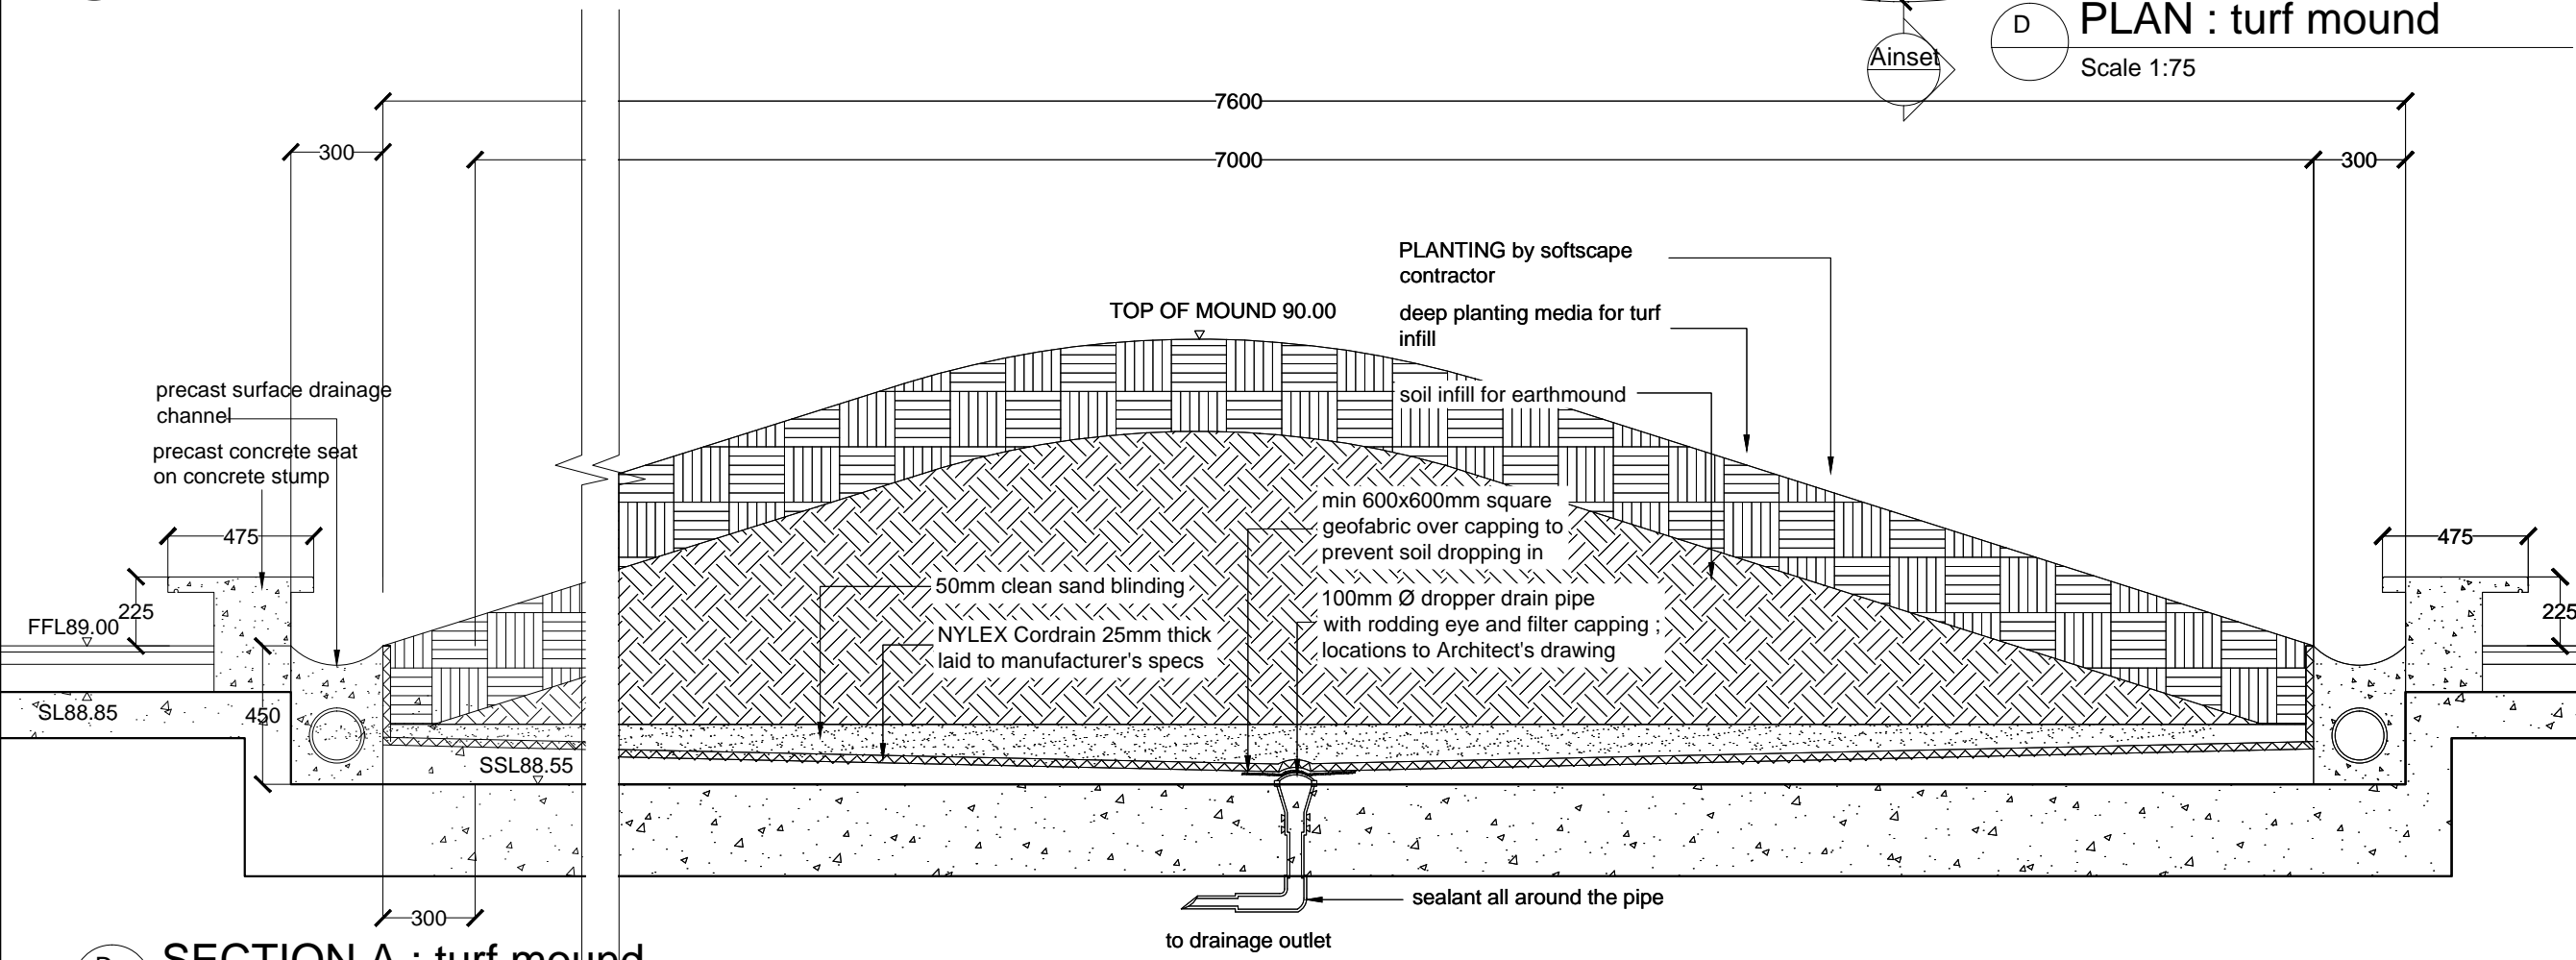

D SECTION A : turf mound
Scale 1:25