





PRECAST ELEMENTS :
 FEATURE WALL 1, 2 &
 3 (SPIRAL STAIR WALL)
 31.07.08

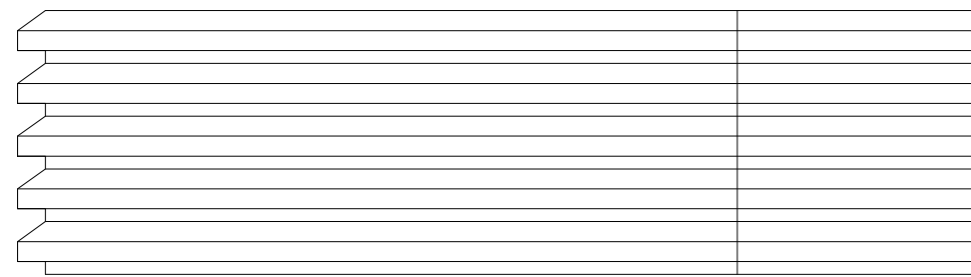



Elevation B/Bc

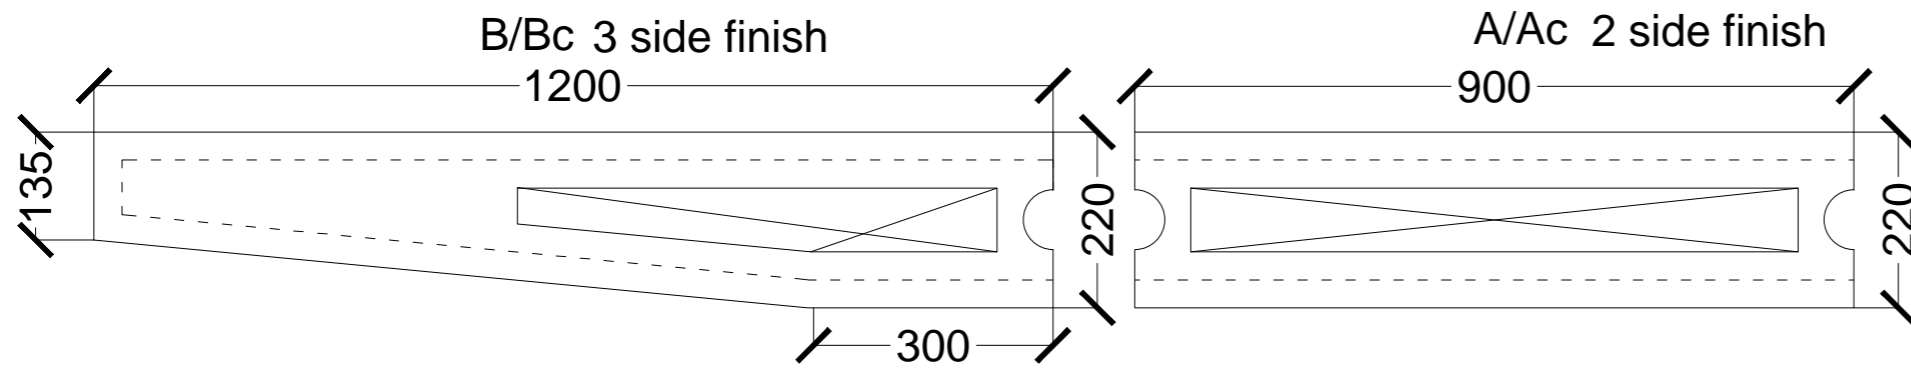



Elevation A/Ac

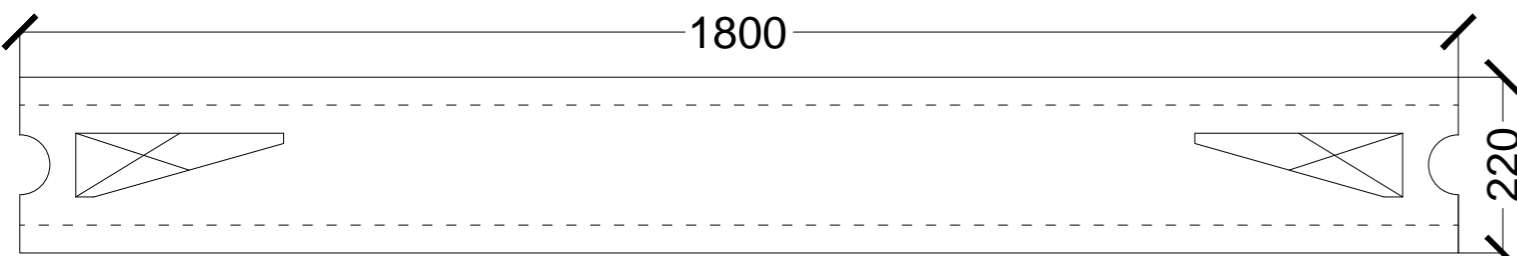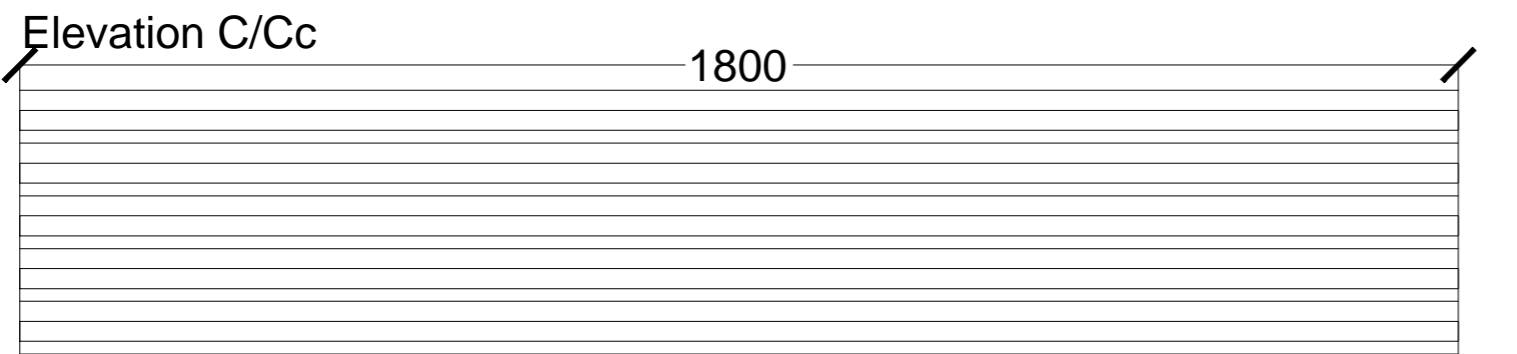

C/Cc 2 side finish

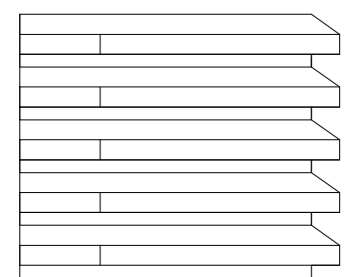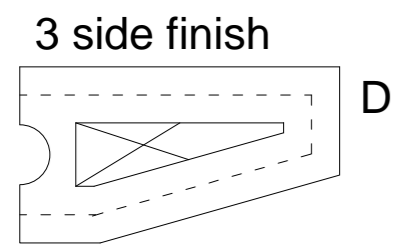

Elevation D

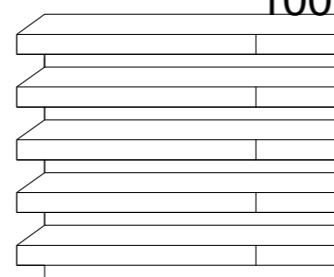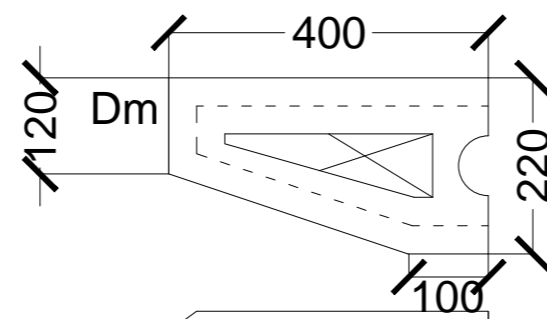

Elevation Dm

